



CREEKSIDE PHASE 2

SNOW STORAGE PLAN

OF PART OF



S.E. 1/4, SEC. 33, TWP. 49, RGE. 25, W. 4 M.

2024
LEDUC - ALBERTA

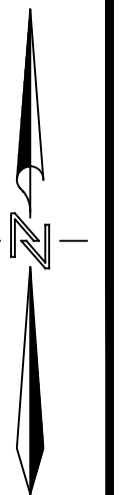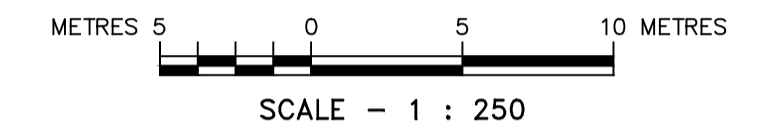

LEGEND:

- PROPOSED DRIVEWAY LOCATION
- SNOW STORAGE AREA

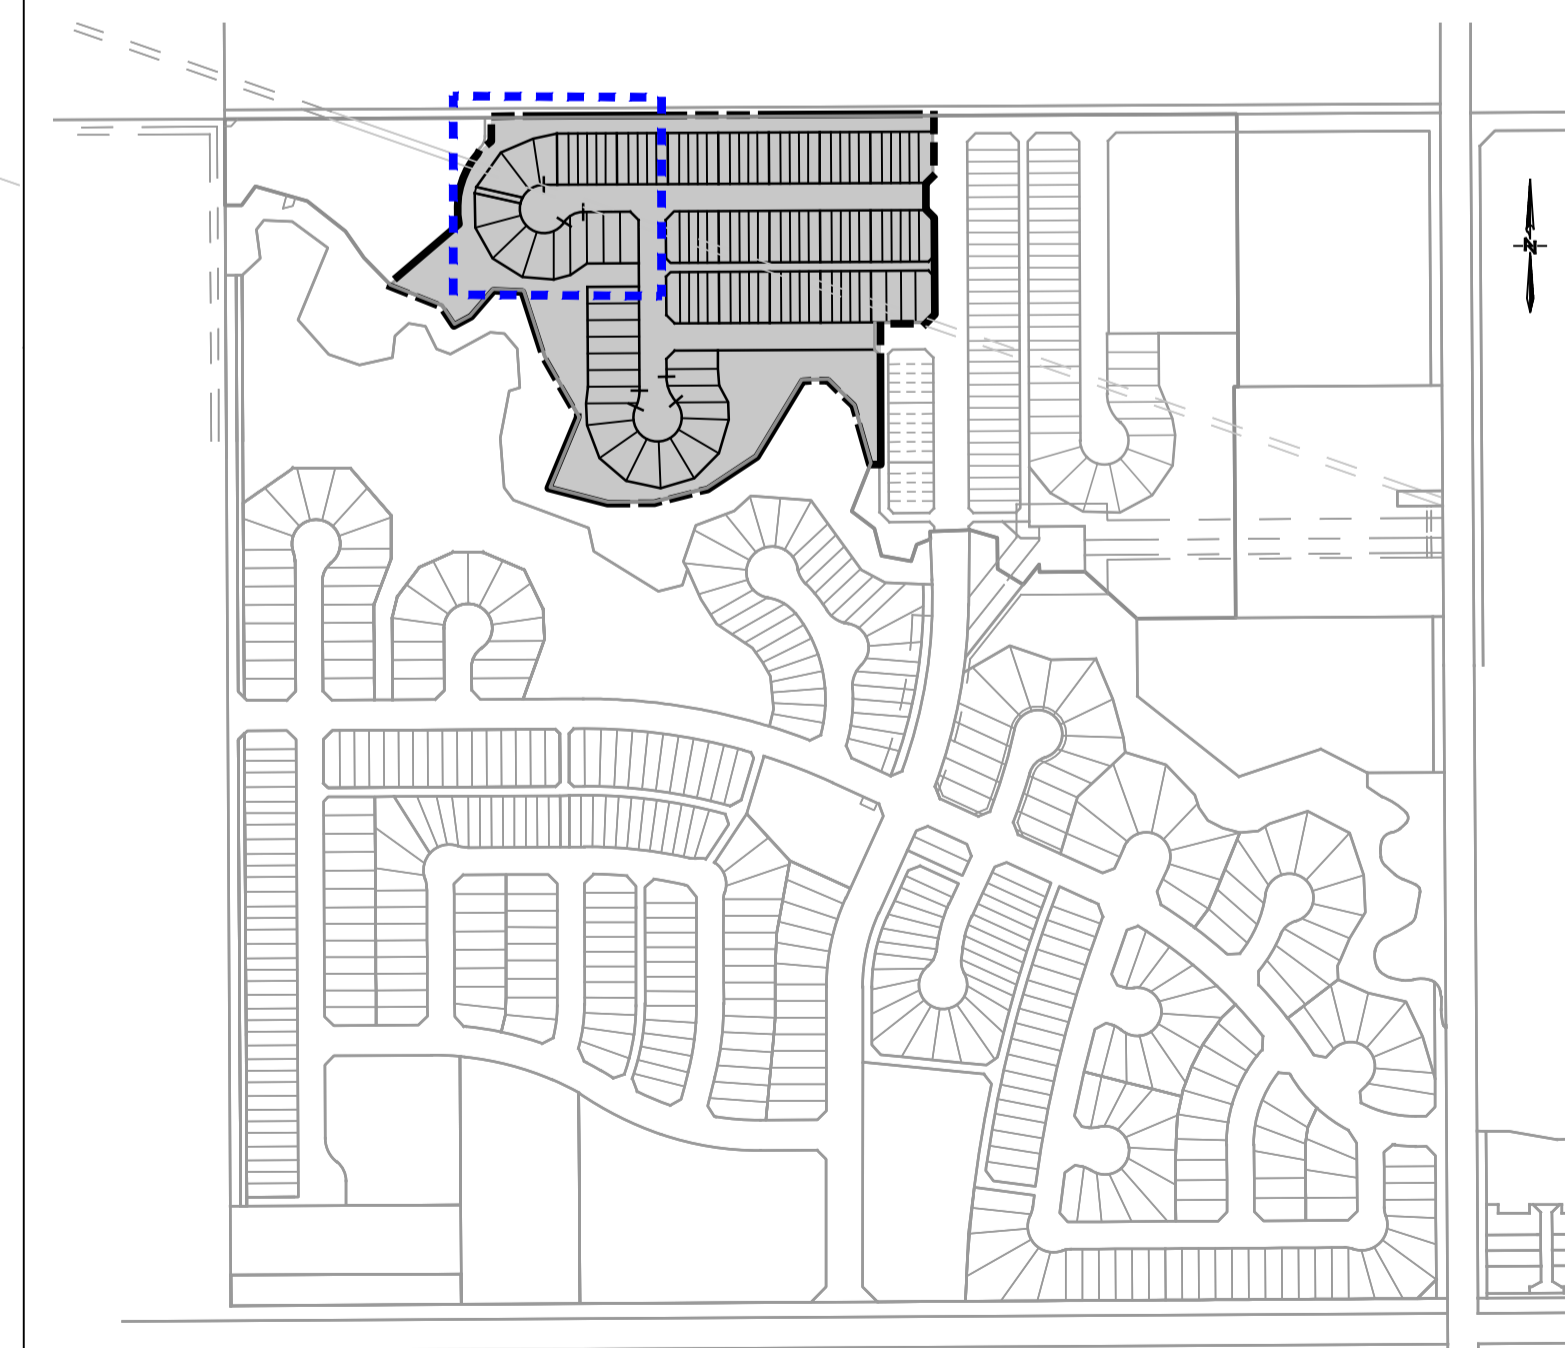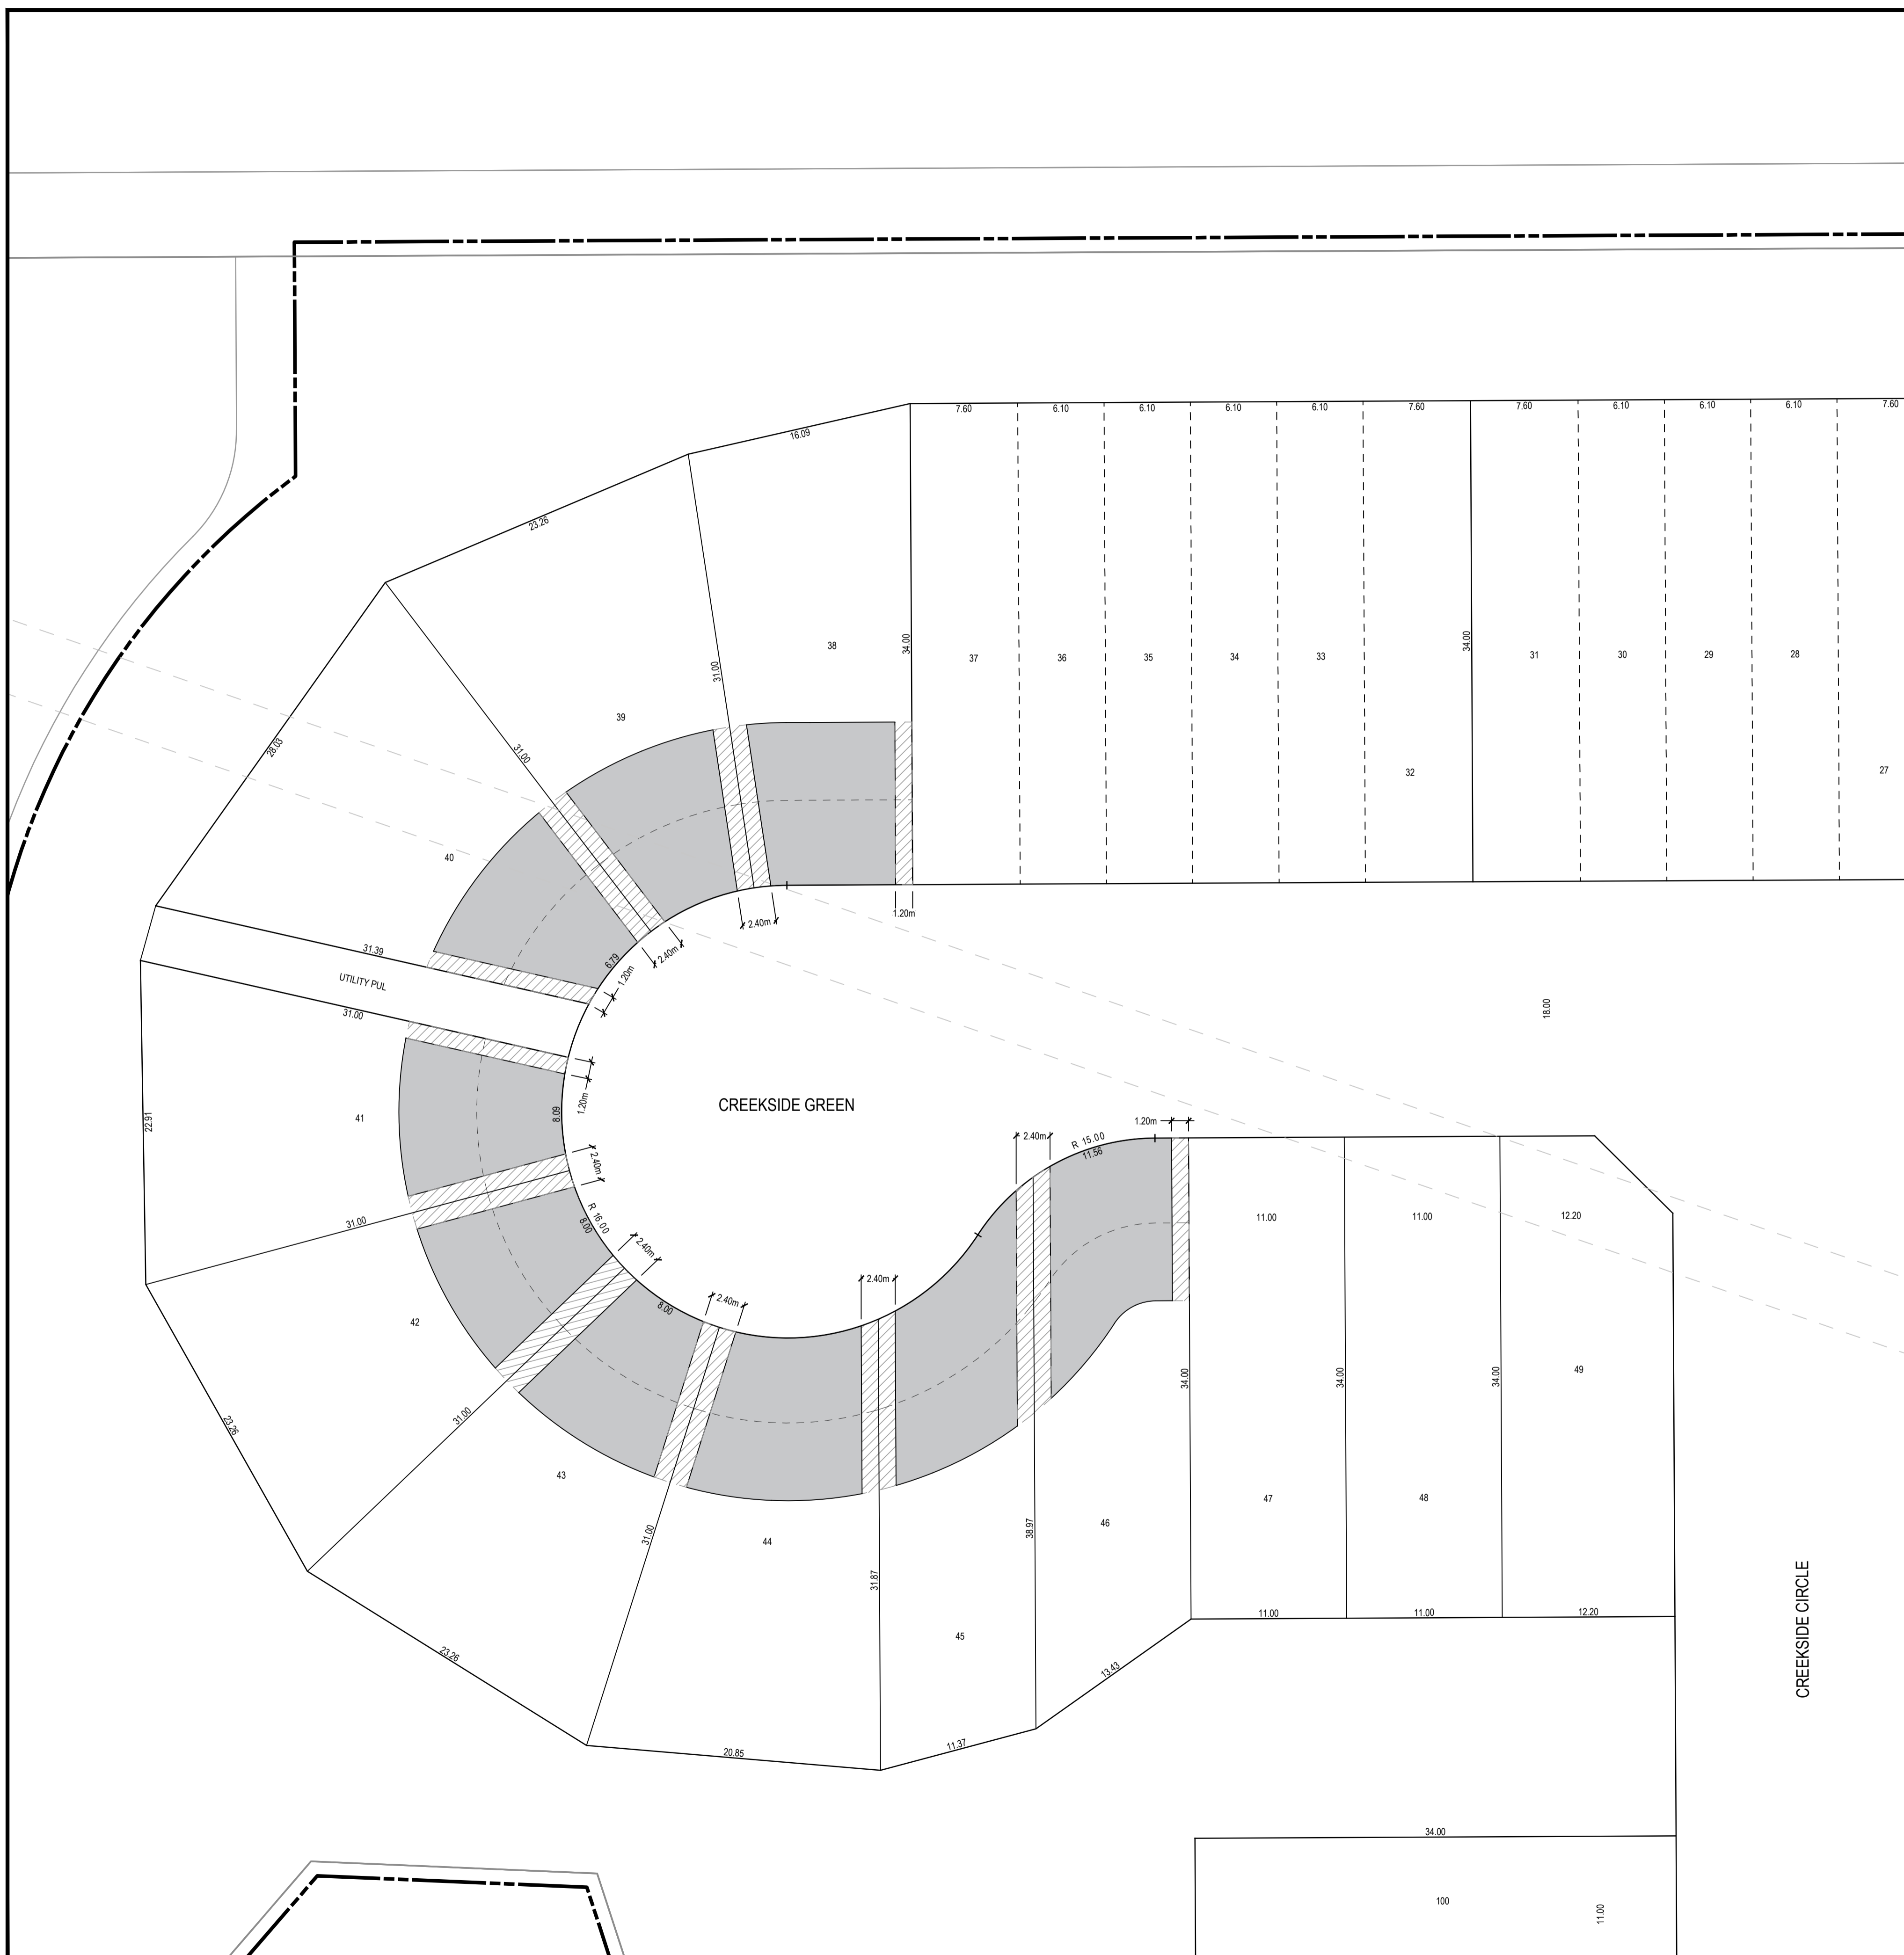

KEY PLAN
N.T.S.

DRAWN BY : Robert Yackulic
CHECKED BY : Aaron Parsons
DATE : 20 JUNE 2024



JOB No.:
C24-0024
DATE PLOTTED: Jun 20, 2024 - 12:08 pm

PROJECT NAME: C24-0024-FDR-14.0-SNOW.dwg
DATE: 2024-06-20 12:08


CREEKSIDE PHASE 2

SNOW STORAGE PLAN



OF PART OF



S.E. 1/4, SEC. 33, TWP. 49, RGE. 25, W. 4 M.

2024
LEDUC - ALBERTA

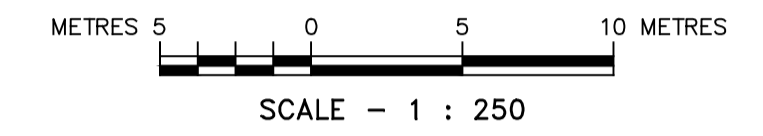

LEGEND:

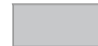- PROPOSED DRIVEWAY LOCATION 
- SNOW STORAGE AREA 

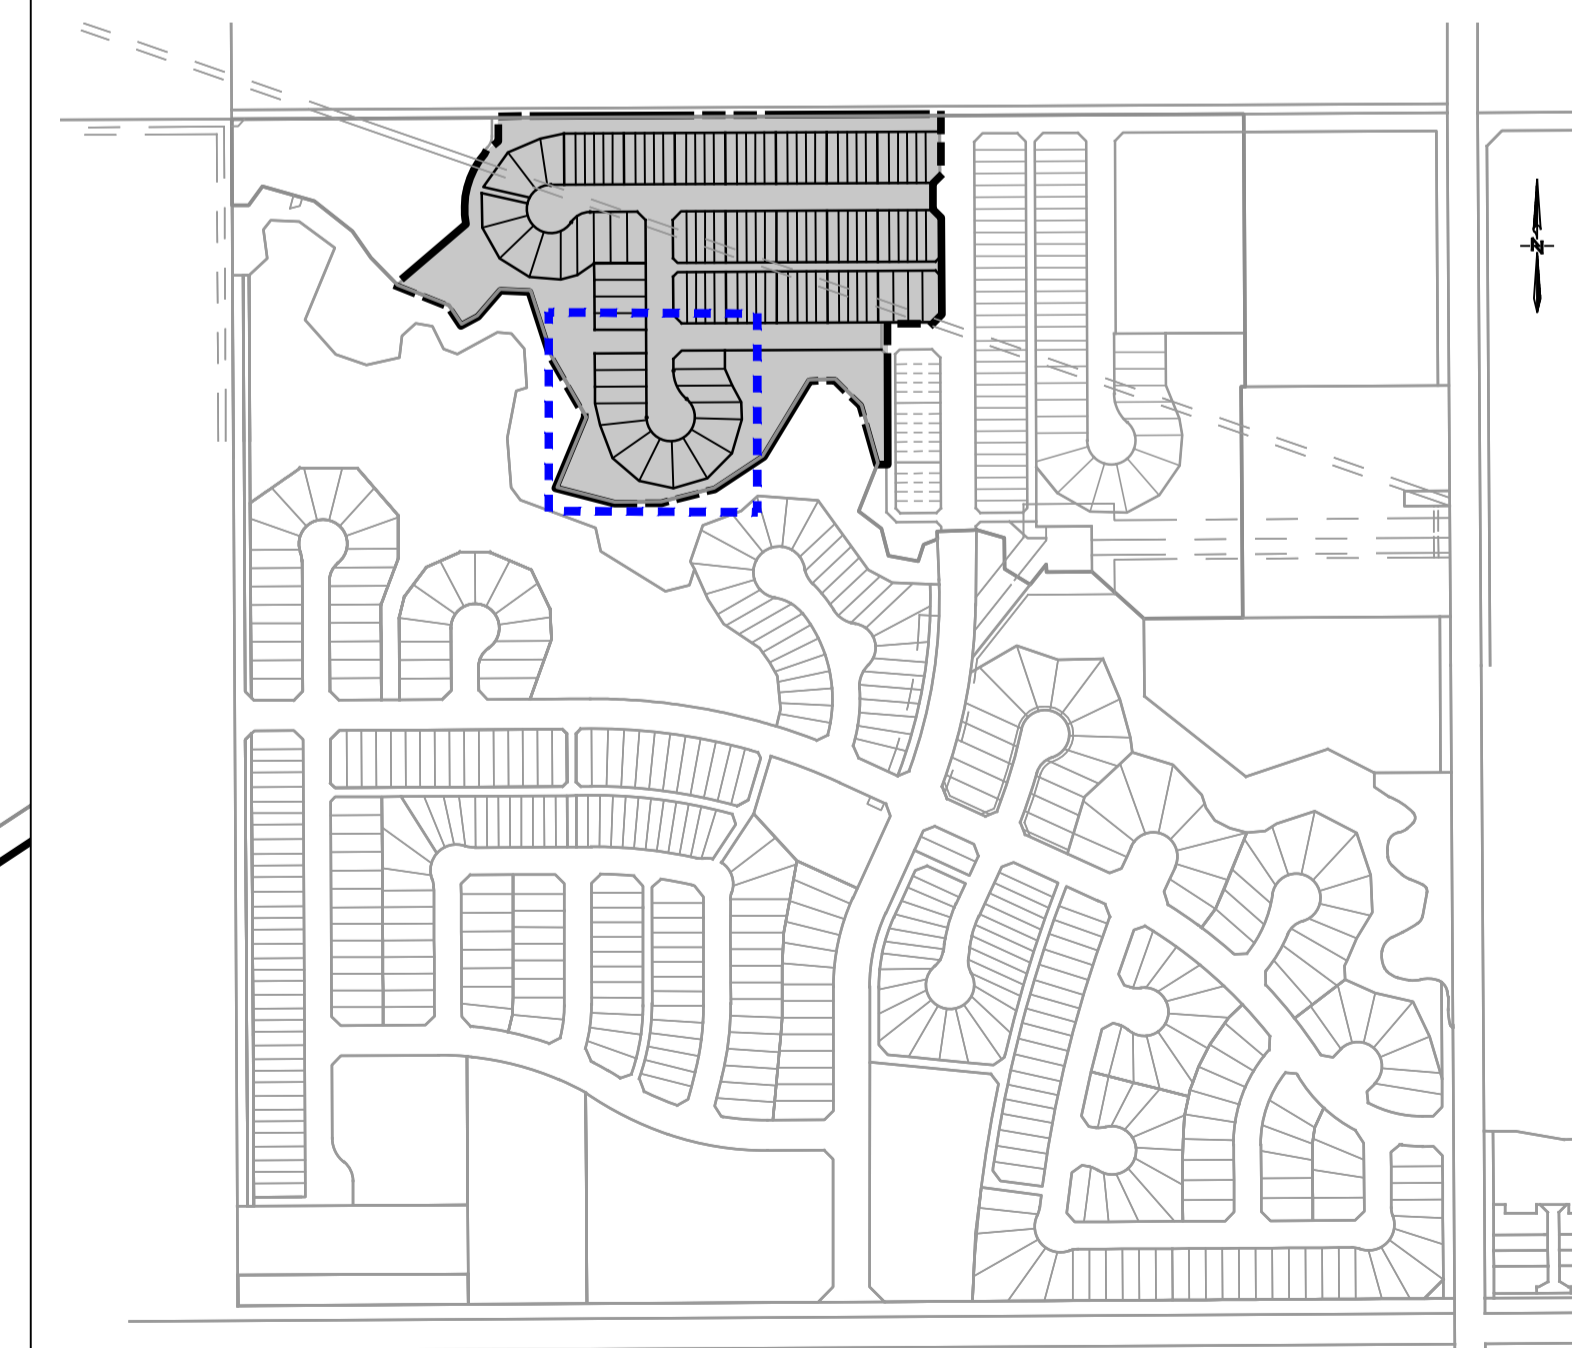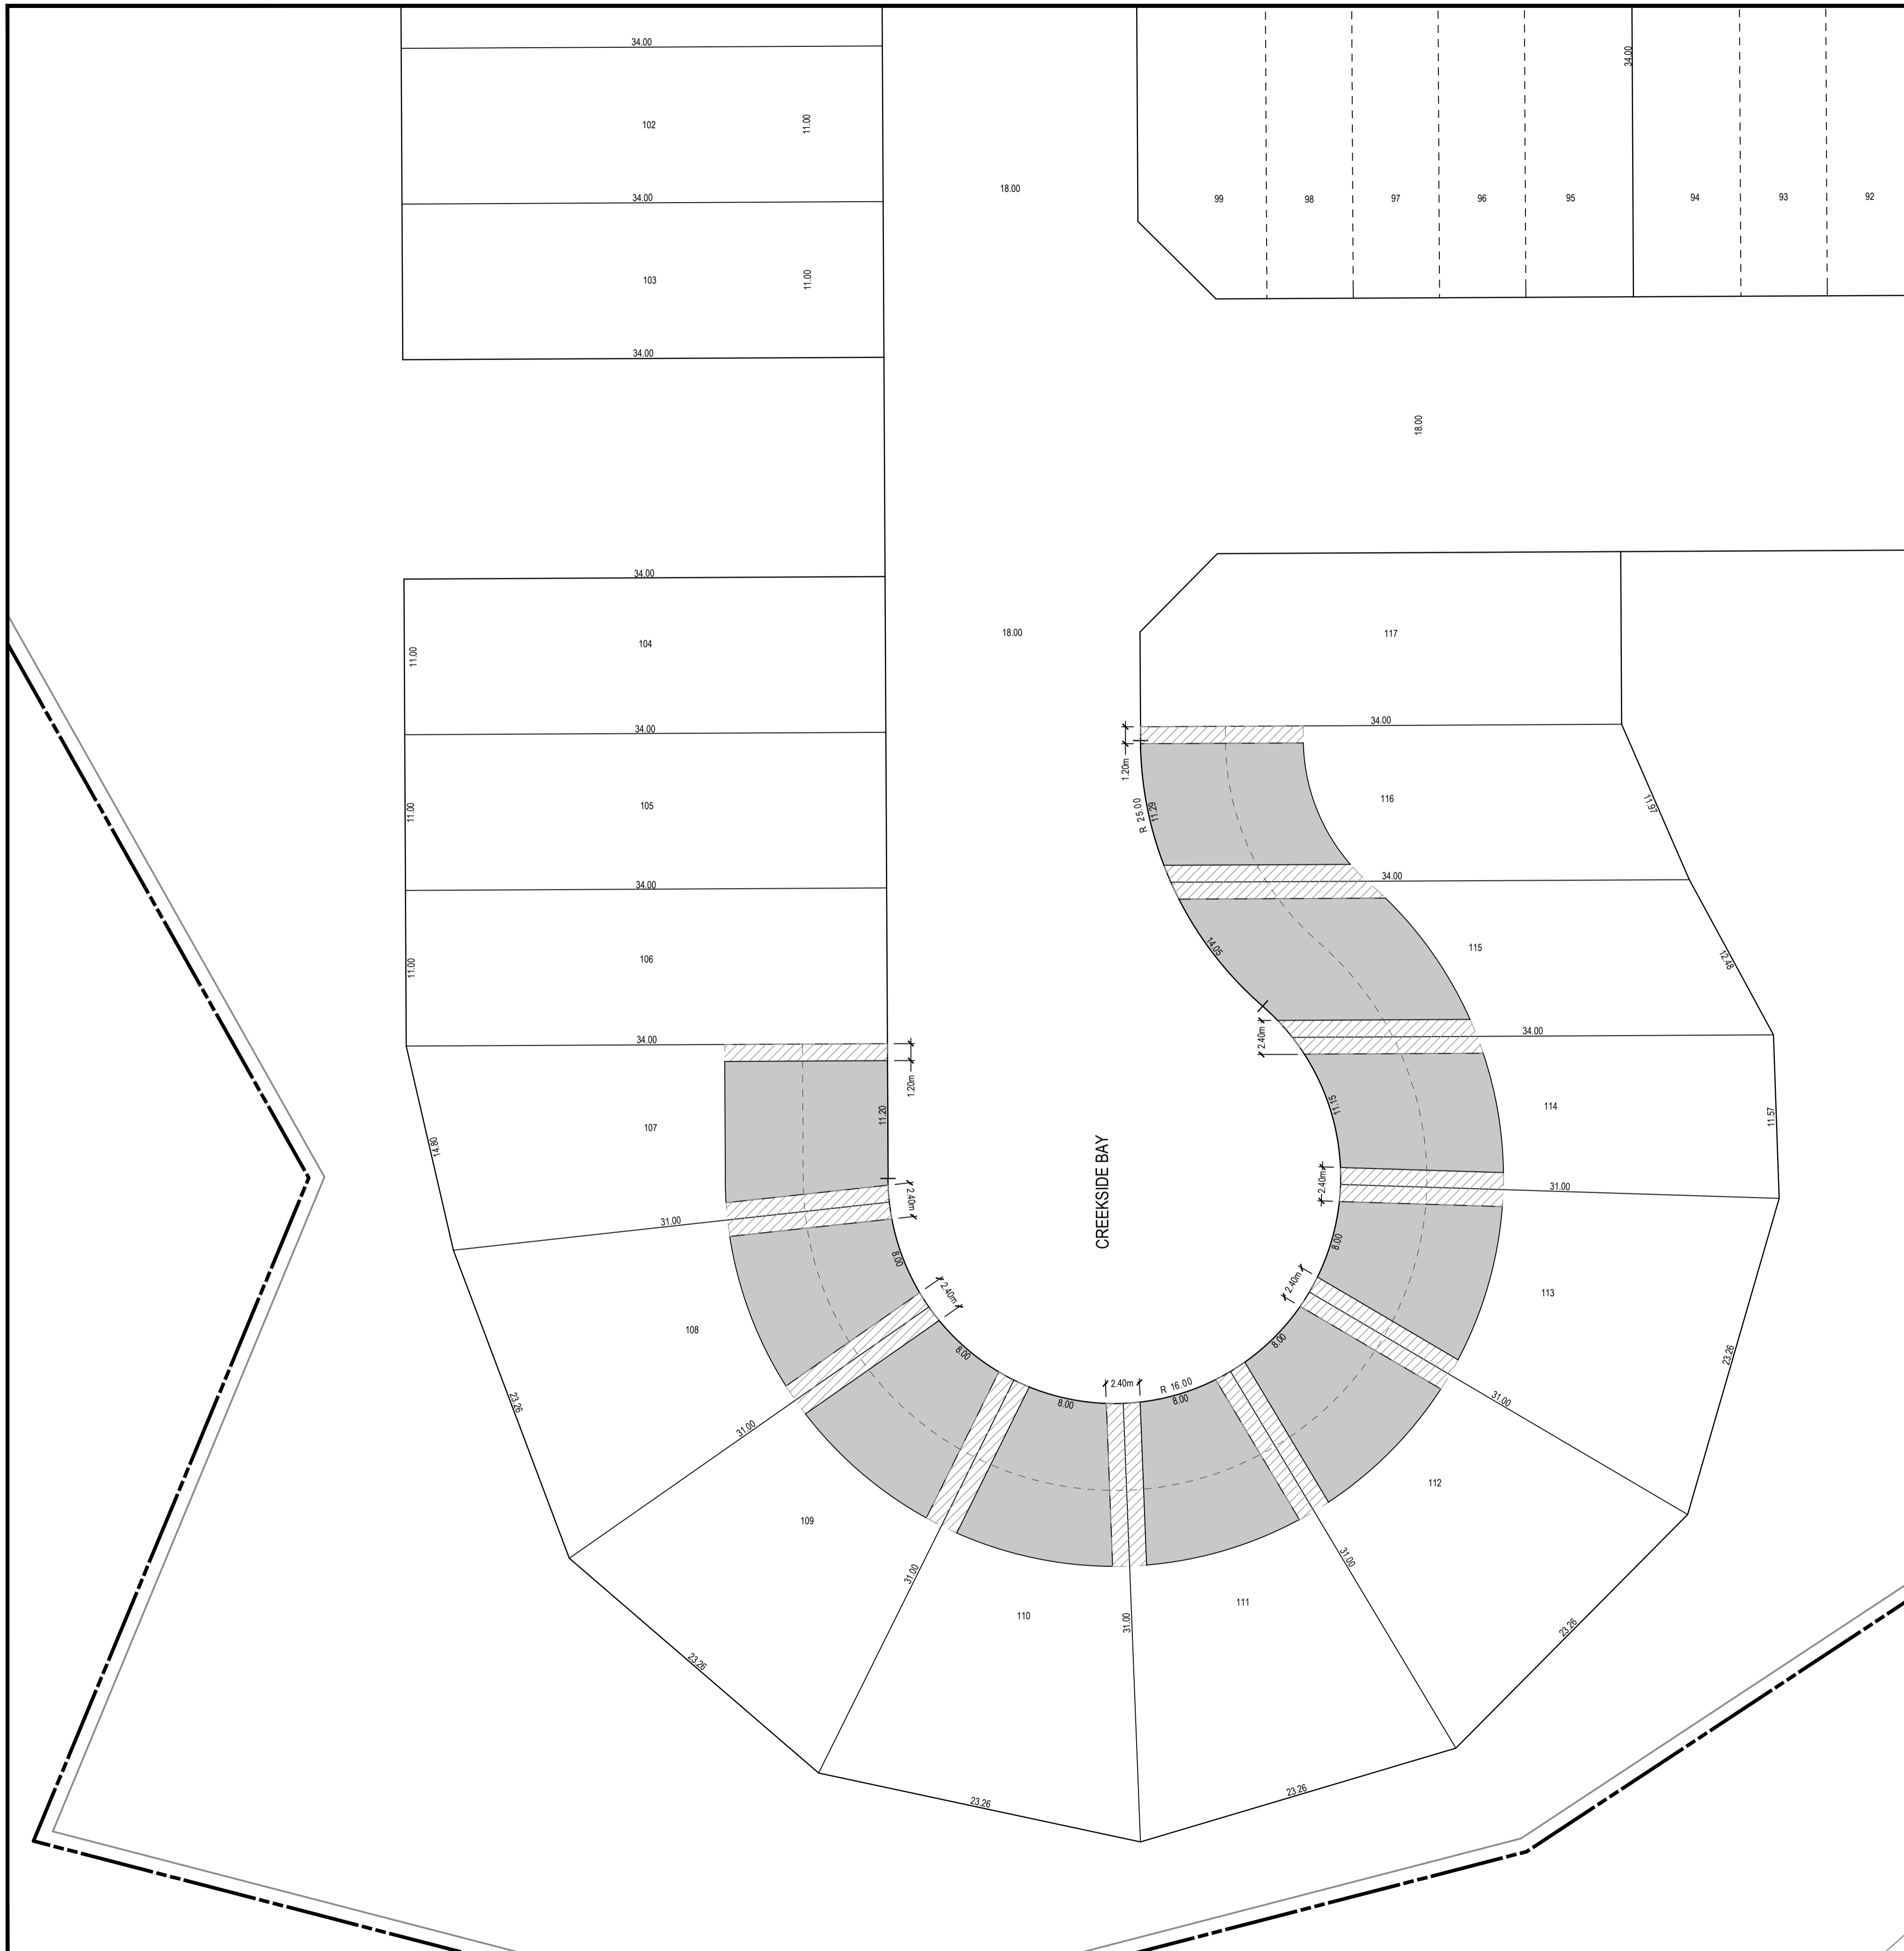

KEY PLAN
N.T.S.

DRAWN BY : Robert Yackulic
CHECKED BY : Aaron Parsons
DATE : 01 AUGUST 2024



JOB No.:
C24-0024
DATE PLOTTED: Aug 01, 2024 - 9:02 am

PROJECT NAME: C24-0024-FDR-14.0-SNOW.dwg
DATE: 01 AUG 2024 9:02 AM