

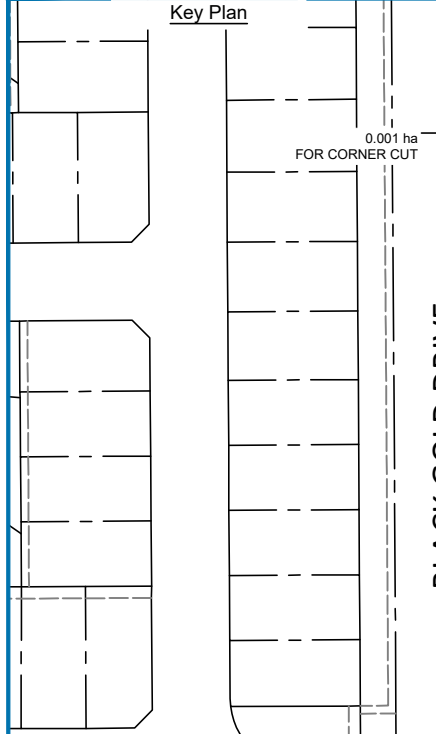
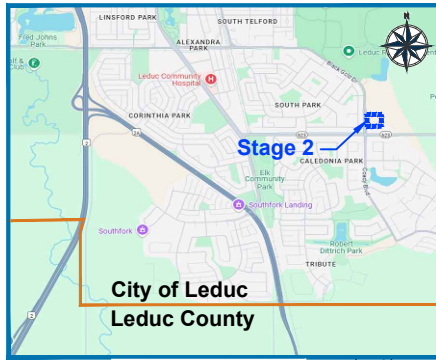


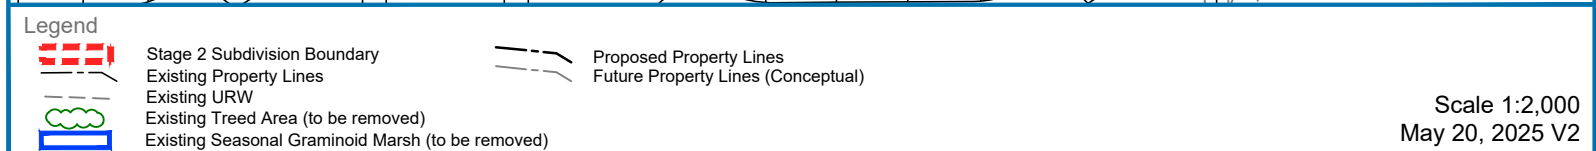

Fraser Stage 2 Subdivision Information	
Total Title Area	+/-18.49 ha
LOT 10, BLK 21, PLAN 1020517	25.80 ha
Less Fraser St.1 (In Progress)	7.31 ha
Subdivision Area	3.292 ha
COMMERCIAL (1 LOT)	3.291 ha
Road Right-of-Way	0.001 ha
Total Subdivision Area	3.292 ha
Remnant Areas on Title (Less Fraser St.1)	
LOT 10, BLK 21, PLAN 1020517	±15.20 ha

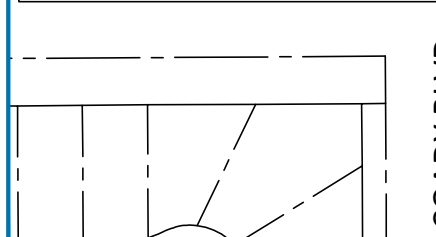

Note: All information, boundaries, and areas shown shall be confirmed by means of legal survey and are subject to verification and change prior to registration of this subdivision plan.

Scale 1:2,000
May 20, 2025 V2

FRASER STAGE 2 COMMERCIAL SUBDIVISION

Figure

Map 2

Title

Tentative Plan of Subdivision

